


CHURCH HILL, TENN.

Sub I
contains facilities (SITC-2-3)
2 - cranes
10 x 20 metal office bldg.
11.4 acres

- ITEMS #2 LAND
- #3 CRANES
- #4 METAL OFF. BLDG.

MT. CARMEL
SOLITUDE TENN.



RIGHT-OF-WAY AND TRACK MAP
 VIRGINIA & SOUTHWESTERN RAILWAY COMPANY
 OPERATED BY THE
 SOUTHERN RAILWAY COMPANY
 APPALACHIA DIVISION
 STATION 530+80 TO STATION 742+00
 SCALE 1 IN = 400 FT. DECEMBER 31, 1927

OFFICE OF CHIEF ENGINEER
 WASHINGTON, D.C.

STATIONING REFERS TO I.C.C. INVENTORY CHAINAGE—1916

V.A.
2.

037-002